



SEWER PLAN


SCALE: 1"=40'

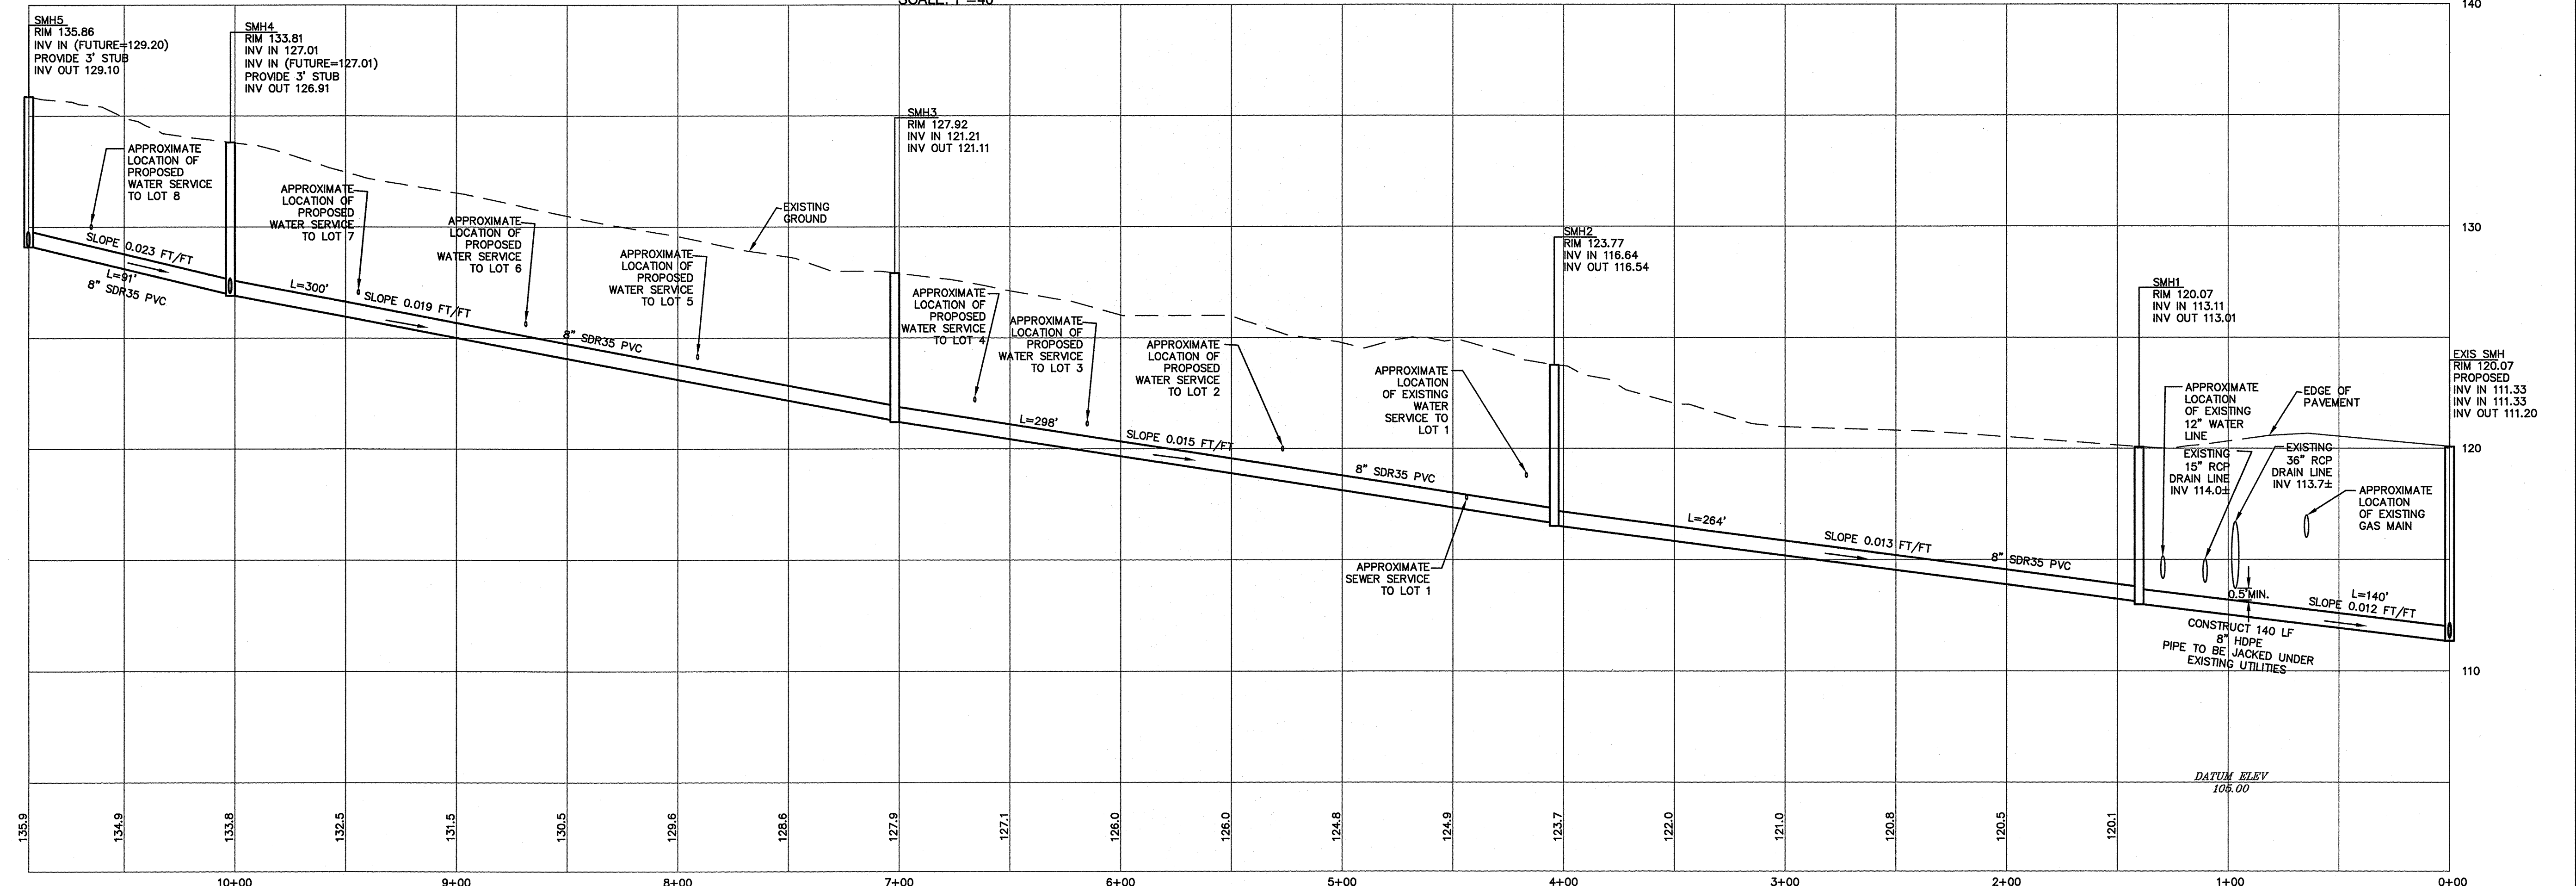

SEWER PROFILE

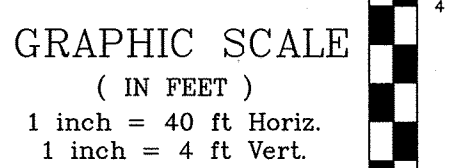

Design: CSA Draft: LAZ Date: 11/12/13
 Checked: JSR Scale: AS SHOWN Project No.: 13115
 Drawing Name: 13115-PLAN.dwg
 THIS PLAN SHALL NOT BE MODIFIED WITHOUT WRITTEN PERMISSION FROM JONES & BEACH ENGINEERS, INC. (JBE). ANY ALTERATIONS, AUTHORIZED OR OTHERWISE, SHALL BE AT THE USER'S SOLE RISK AND WITHOUT LIABILITY TO JBE.

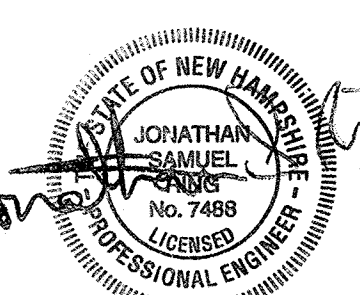

REV.	DATE	REVISION	BY
	02/06/14	REVISED PER TOWN & PSNH COMMENTS	LAZ
1	12/16/13	REVISED SEWER LENGTH	LAZ
0	11/12/13	ISSUED FOR REVIEW	LAZ

Designed and Produced in NH
J/B Jones & Beach Engineers, Inc.
 Civil Engineering Services
 85 Portsmouth Ave. PO Box 219 Stratham, NH 03885
 603-772-4746
 FAX: 603-772-0227
 E-MAIL: JBE@JONESANDBEACH.COM

Plan Name:	SEWER PLAN AND PROFILE
Project:	OLD STAGE ROAD DOVER, NH
Owner of Record:	W.T. PORTER REALTY INVESTMENT, INC.

DRAWING No.
P1
 SHEET 1 OF 2
 JBE PROJECT NO. 13115

F:\Land Projects\13115-DOVER-ROAD-STAGE-ROAD-PORTER.dwg\13115-PLAN.dwg 12/13/2013 4:48:54 PM EST