
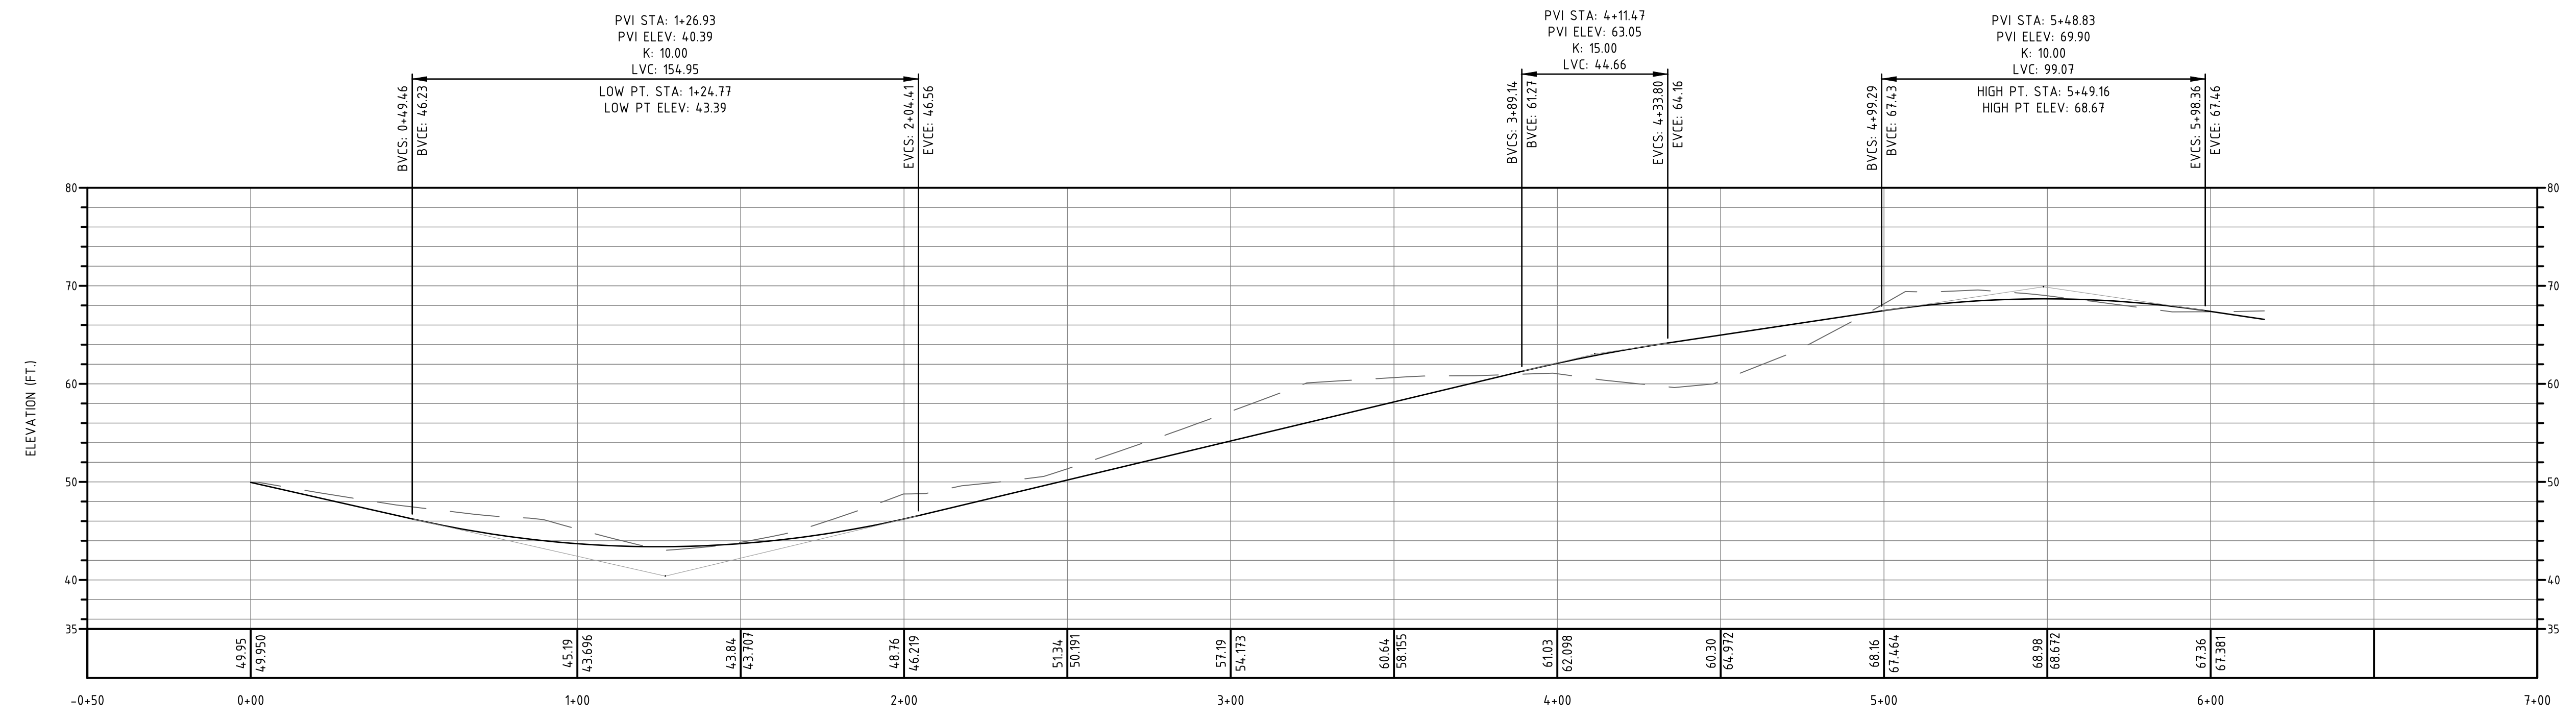


BERNOTSON FAMILY REV TRUST
123 DOVER ROAD
DURHAM, N.H.
SCRD 1041-640

ACCESS EASEMENT
SEE SCRD 967-219

MATCH LINE

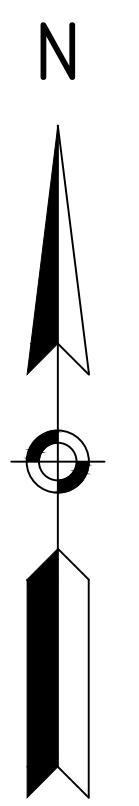

NORTH DRIVEWAY PROFILE

VERTICAL EXAGGERATION: 3
HORIZONTAL SCALE: 1"=30'
VERTICAL SCALE: 1"=10'

DATE ISSUED: 4/20/20		SCALE: 1"=60'	
DESIGNED BY: MIS		DRAWN BY: MIS	
APPROVED BY: MIS		DWF FILE: 19063 CIVIL.dwg	
NO.		REVISIONS	
0.		INITIAL SUBMISSION TO REG MEETING	
NO.		DATE	
NO.		INT.	
<p>NORTH DRIVEWAY PLAN AND PROFILE prepared for MULHERN MAP 10, LOT 8-6 93 BAGDAD ROAD DURHAM, NH 03824</p>			
<p>MJS ENGINEERING, P.C. CIVIL • STRUCTURAL • ENVIRONMENTAL 5 Railroad St., P.O. Box 359 Newmarket, NH 03857 Phone: (603) 659-4979 Fax: (603) 659-4427 Email: mjs@mjsengineering.com</p>			
JOB: 19-063			
PP3			