


SHEET NO. _____
 OF _____
 SCALE _____
 DATE _____
 DRAWN BY _____
 CHECKED BY _____
 DESIGNED BY _____

EVANS SUBDIVISION
WETLAND CROSSING WEST
Madbury, New Hampshire



AMERICAN ENGINEERING
 CONSULTANTS, CORP.
 12 Meserve Road, Durham, NH 03824 (603)868-1227

ISSUE	DATE	DESCRIPTION	BY	CHKD

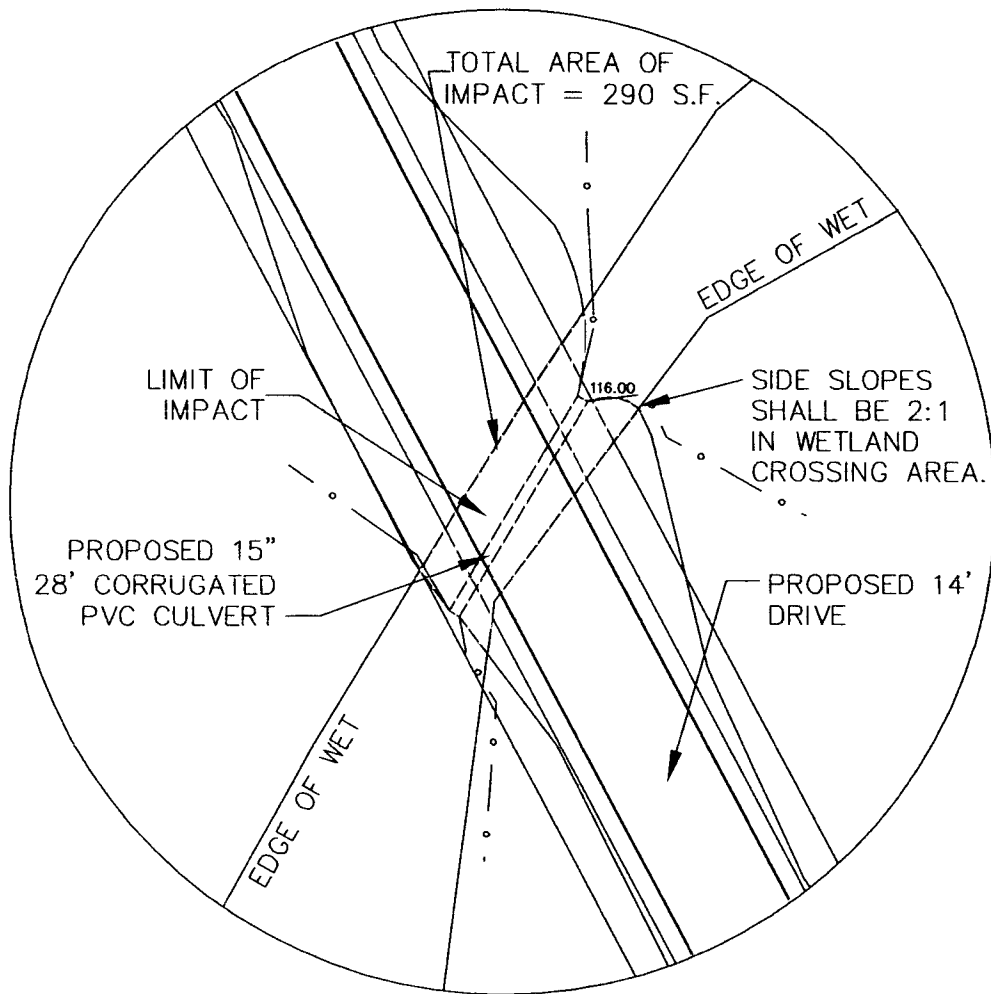


SCALE 1" = 20'

DRAWING NAME:	WETLANDS CROSSING EVANS ROAD
PROJECT:	DANE EVANS
CLIENT:	DANE EVANS MADBURY, NH

**AMERICAN ENGINEERING
CONSULTANTS, CORP.**

12 Meserve Road, Durham, NH 03824 (603)868-1227

DRAWING No.	1
05/22/2011	
SHEET 1 OF 1	

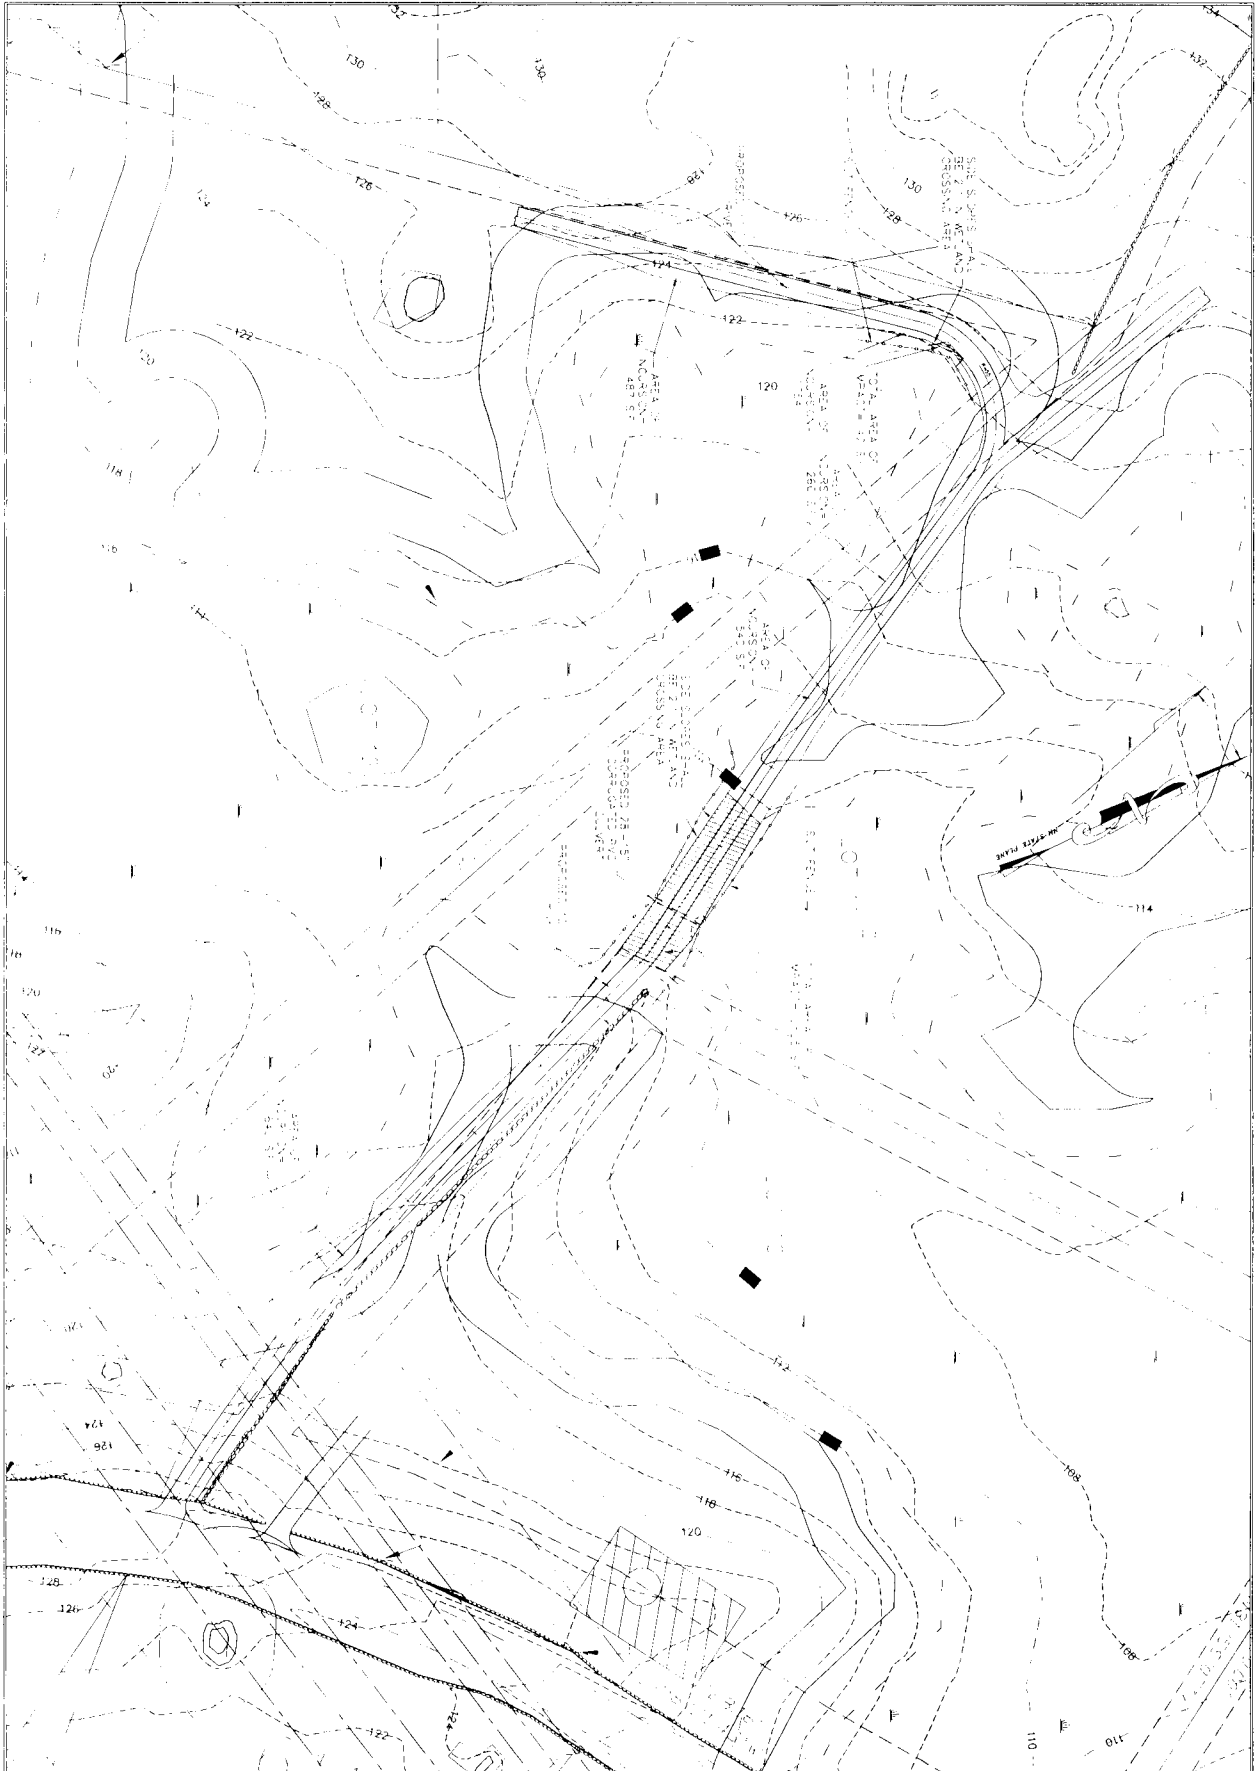

DATE	BY	DESCRIPTION

EVANS SUBDIVISION
WETLAND CROSSING WEST
 Madbury, New Hampshire



AMERICAN ENGINEERING
 CONSULTANTS, CORP.
 12 Meserve Road, Durham, NH 03824 (603)868-1227

ISSUE	DATE	DESCRIPTION	BY