



PROPOSED ADDITIONS & RENOVATIONS

MOHARIMET ELEMENTARY SCHOOL

MADBURY, NH



FLOOR PLAN

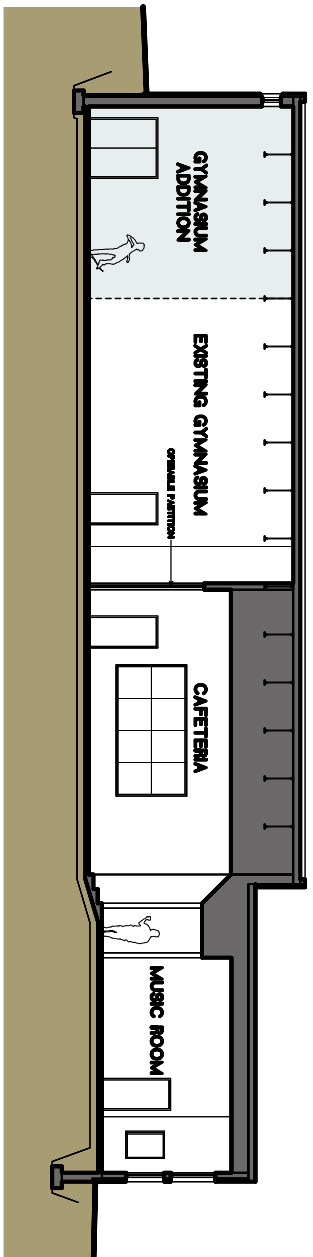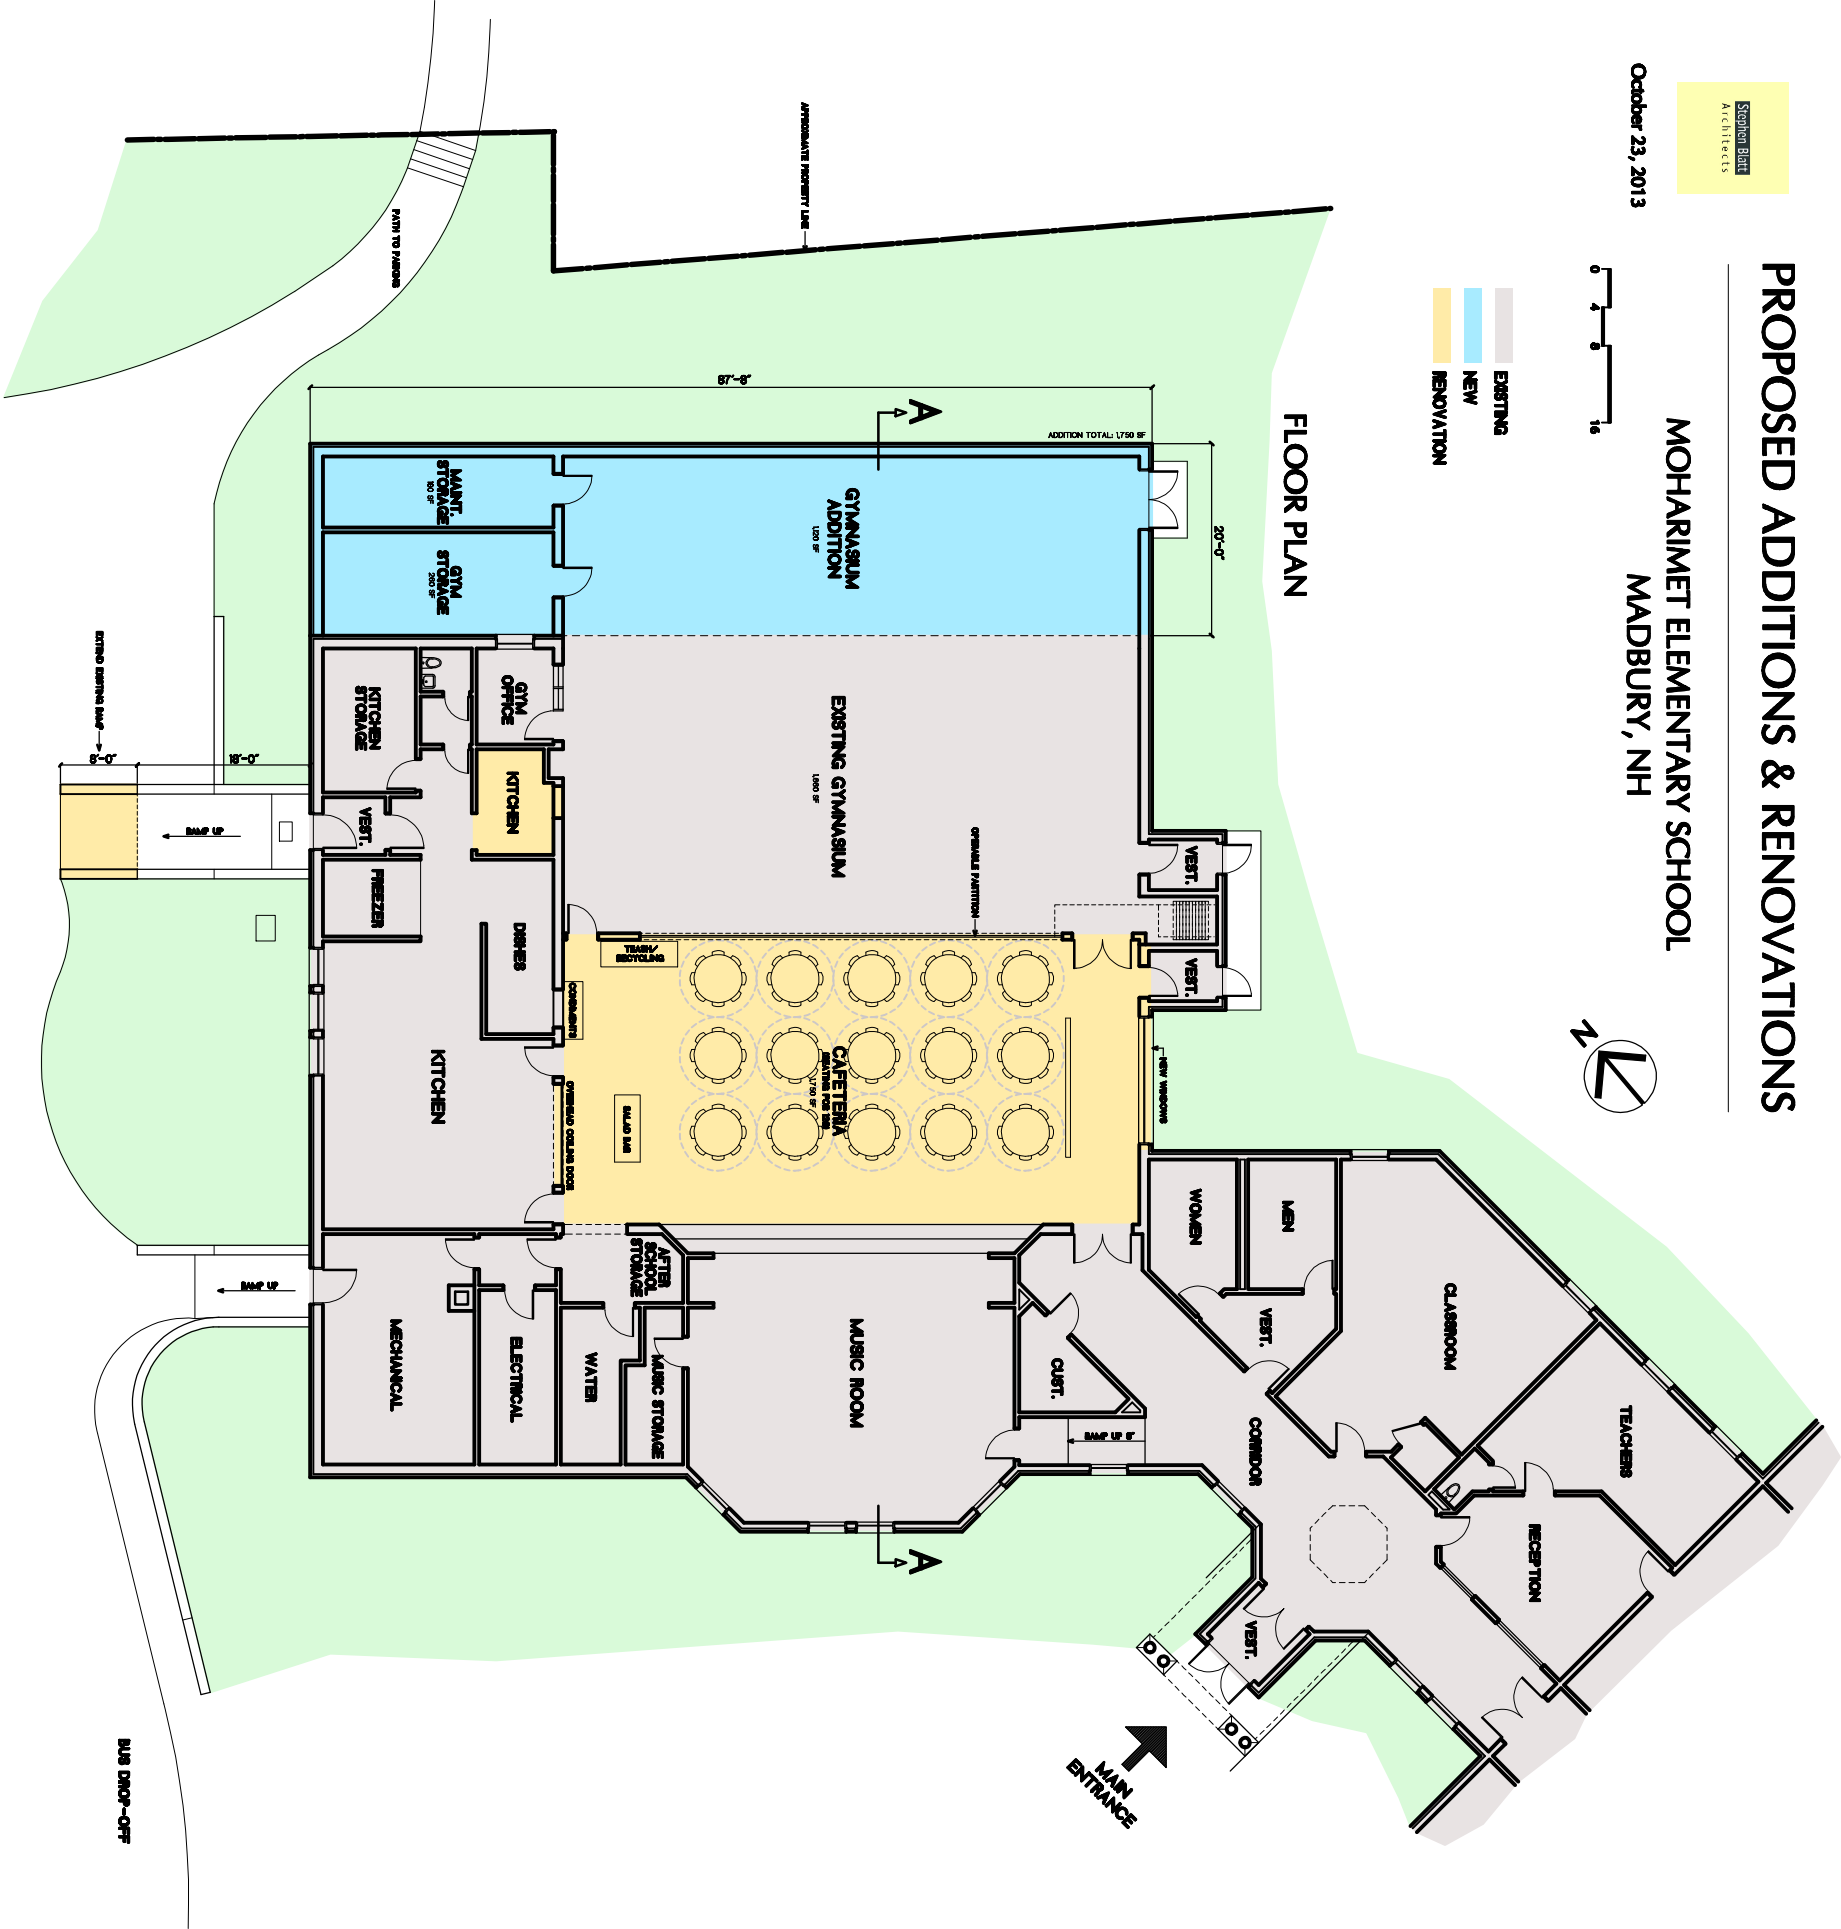

BUILDING SECTION A-A