


MADBURY N.H.
NOT TO SCALE

HUCKINS ROAD

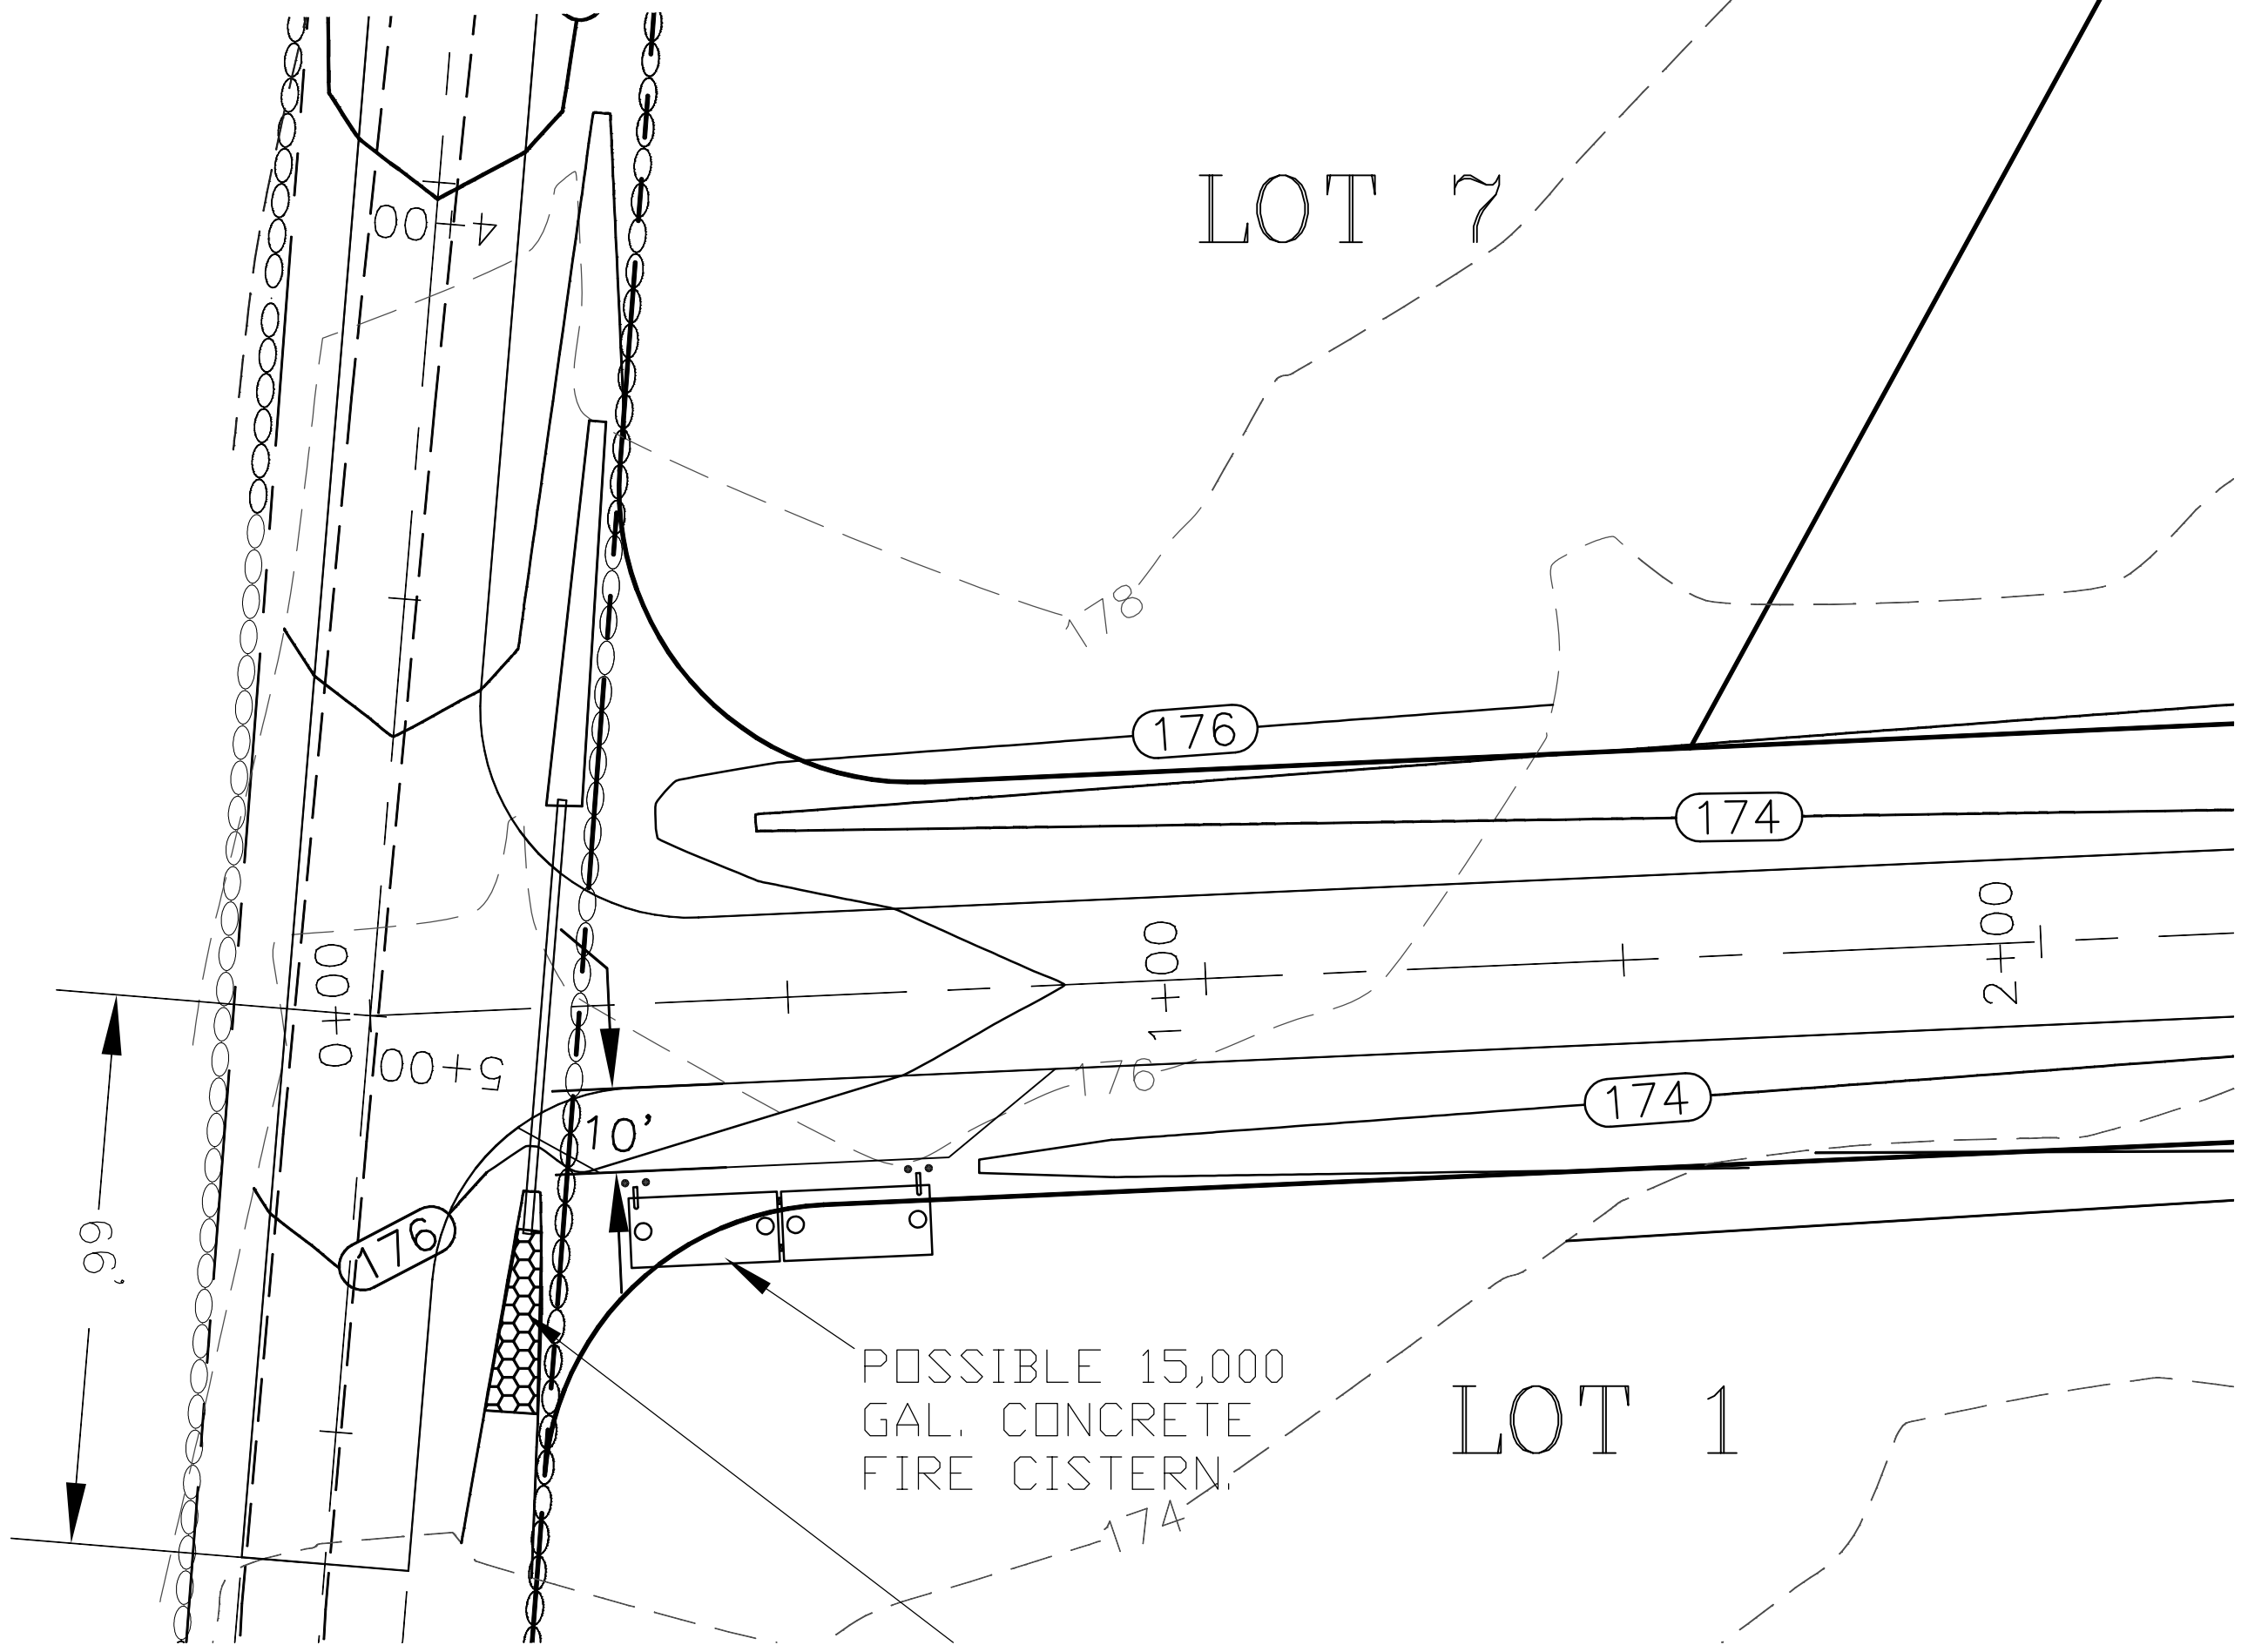

SCALE: 1" = 20'