


MADBURY N.H.  
NOT TO SCALE

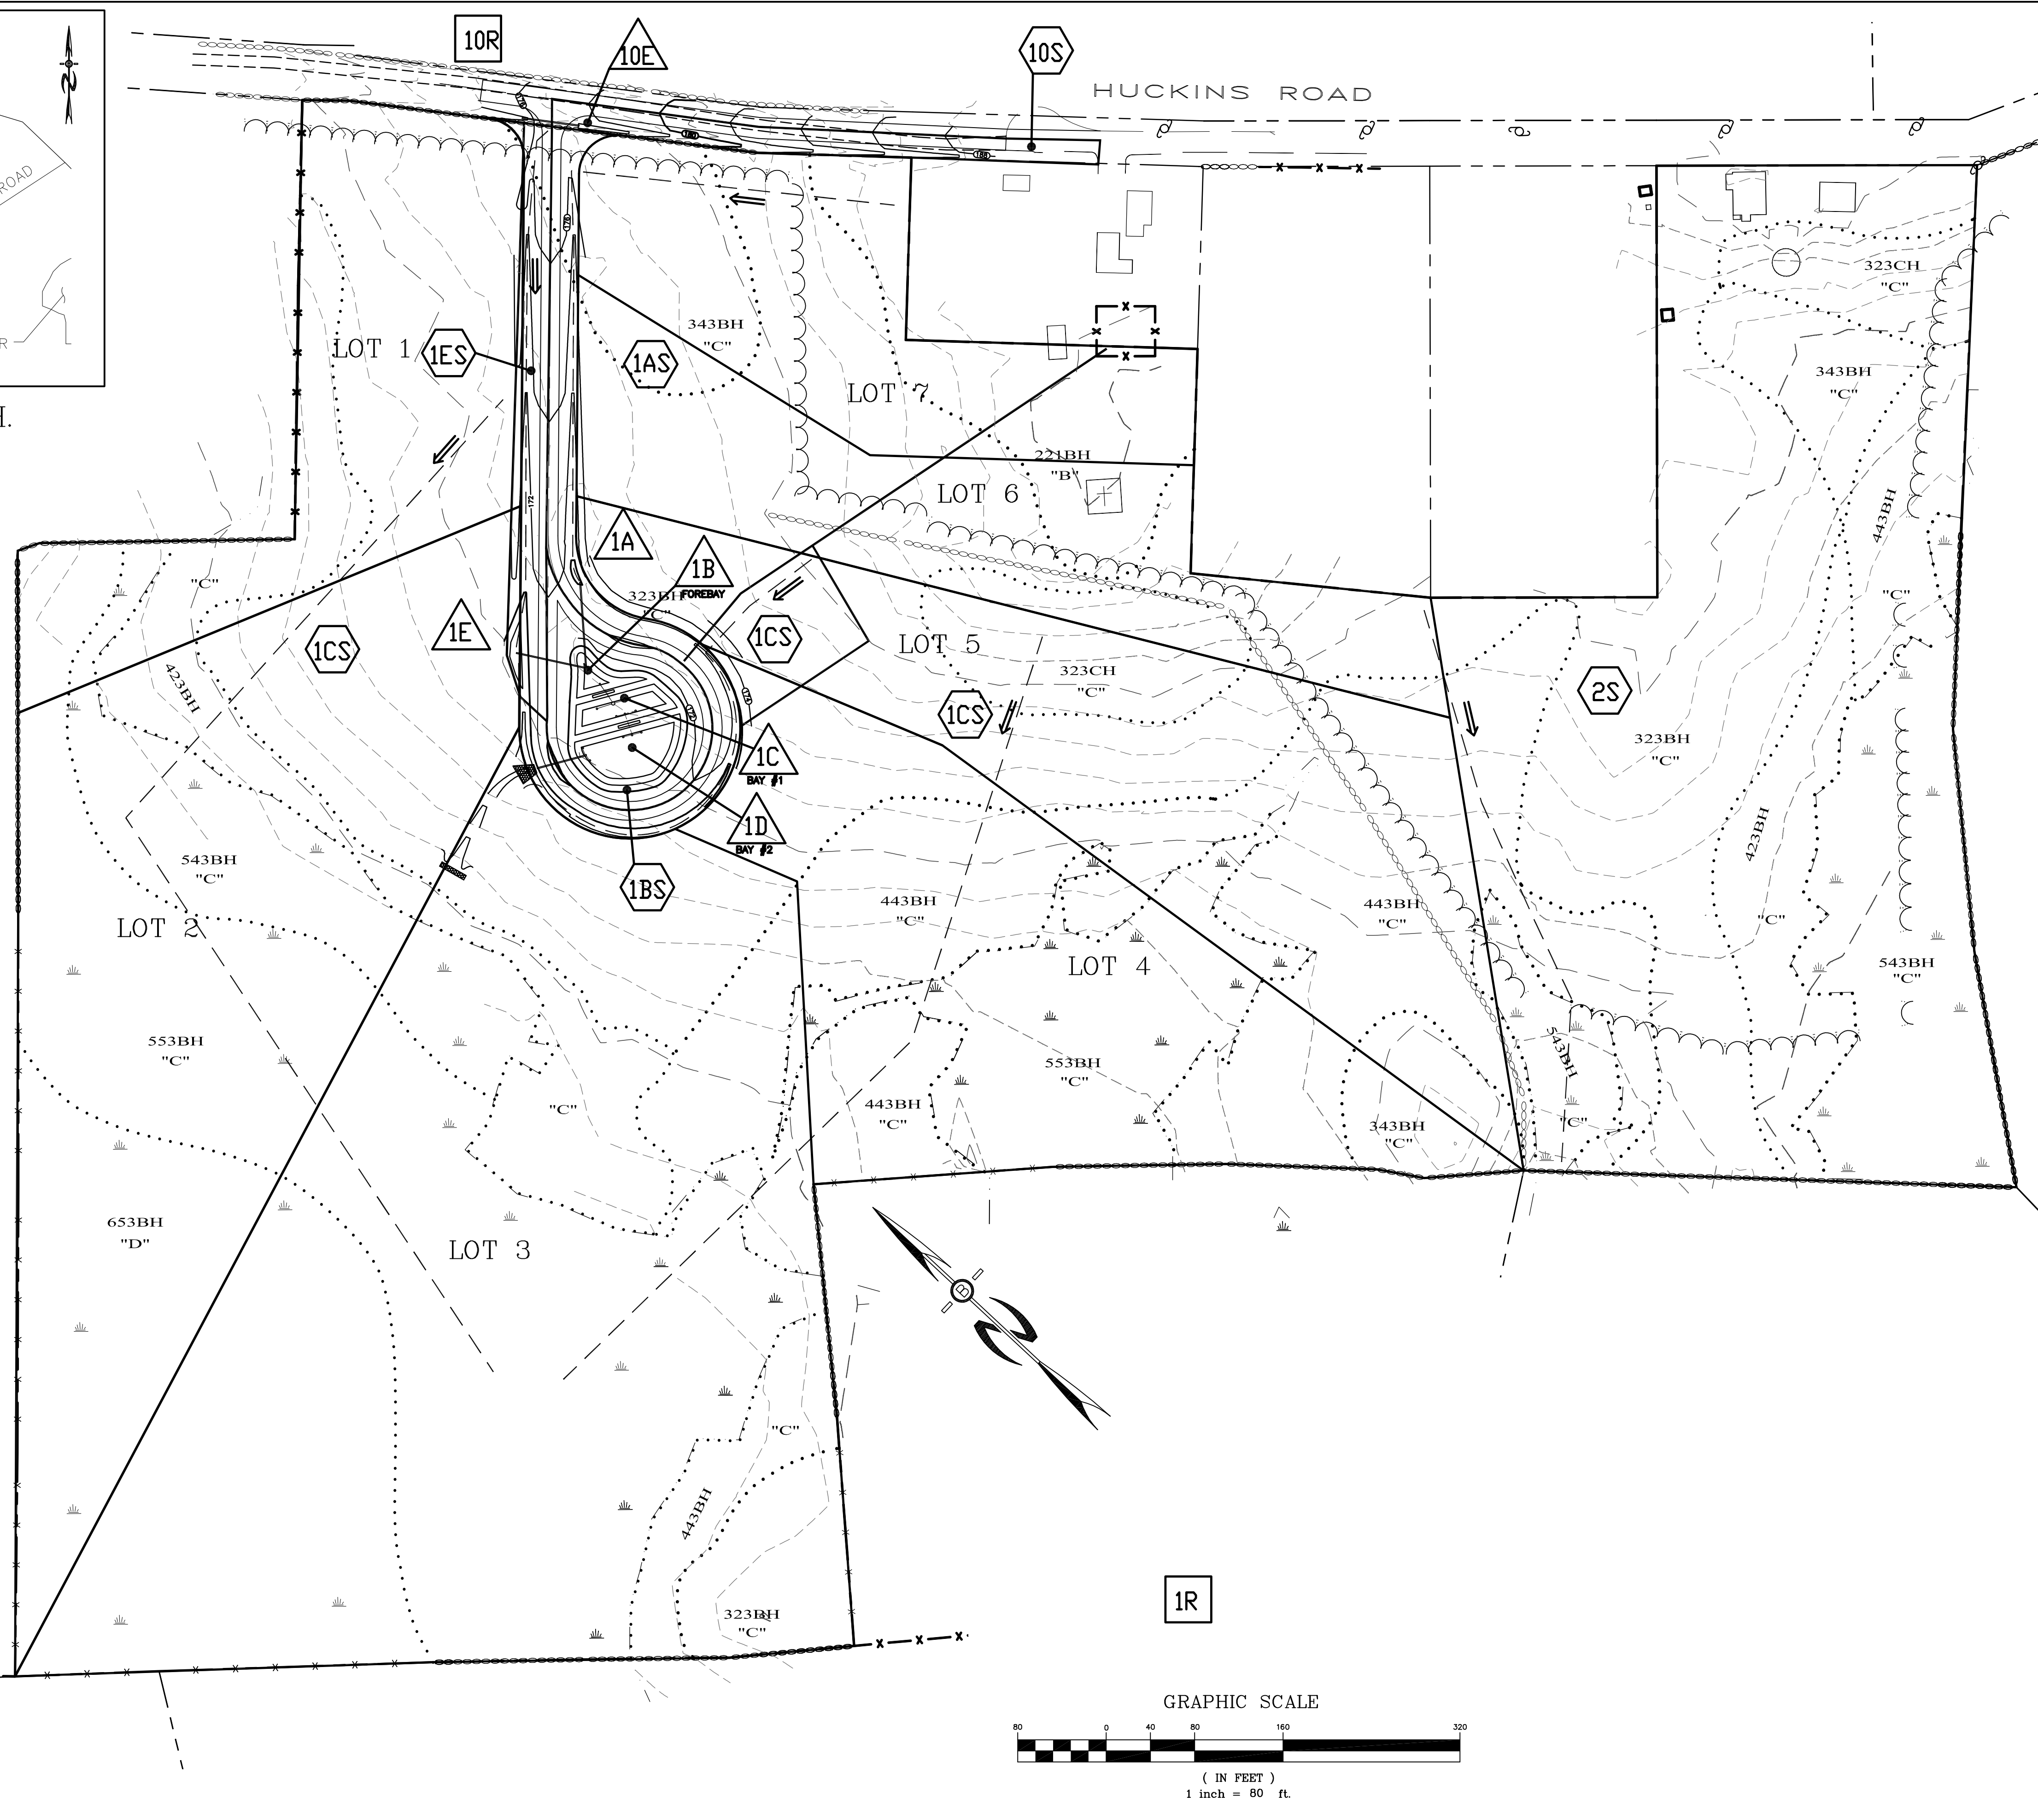

PREPARED FOR:  
ONE HOME BUILDERS, LLC  
PO BOX 334  
STRATHAM, N.H. 03885

**BEALS ASSOCIATES PLLC**  
70 PORTSMOUTH AVE, STRATHAM, N.H. 03885  
PHONE: 603-583-4860, FAX: 603-583-4863

- WATERSHED KEY**
- SUBCATCHMENT
  - REACH
  - POND
  - LIMIT OF SUBCATCHMENT FLOW PATH

**\*\*THIS DRAWING IS FOR DRAINAGE PURPOSES ONLY**

REVISIONS:	DATE:
<b>PROPOSED CONDITIONS WATERSHED PLAN W-2</b>	
PLAN FOR: JASPER'S CORNER HUCKINS ROAD MADBURY, NH	
DATE: MARCH, 214	SCALE: 1"=80'
PROJ. NO: NH-767	SHEET NO. W-2 OF 2

